


The undersigned has reviewed and takes responsibility for this design, and has the qualifications and meets the requirements set out in the Ontario Building Code to be an OTHER DESIGNER.

M.L. Taylor 28535

NAME SIGNATURE BCIN

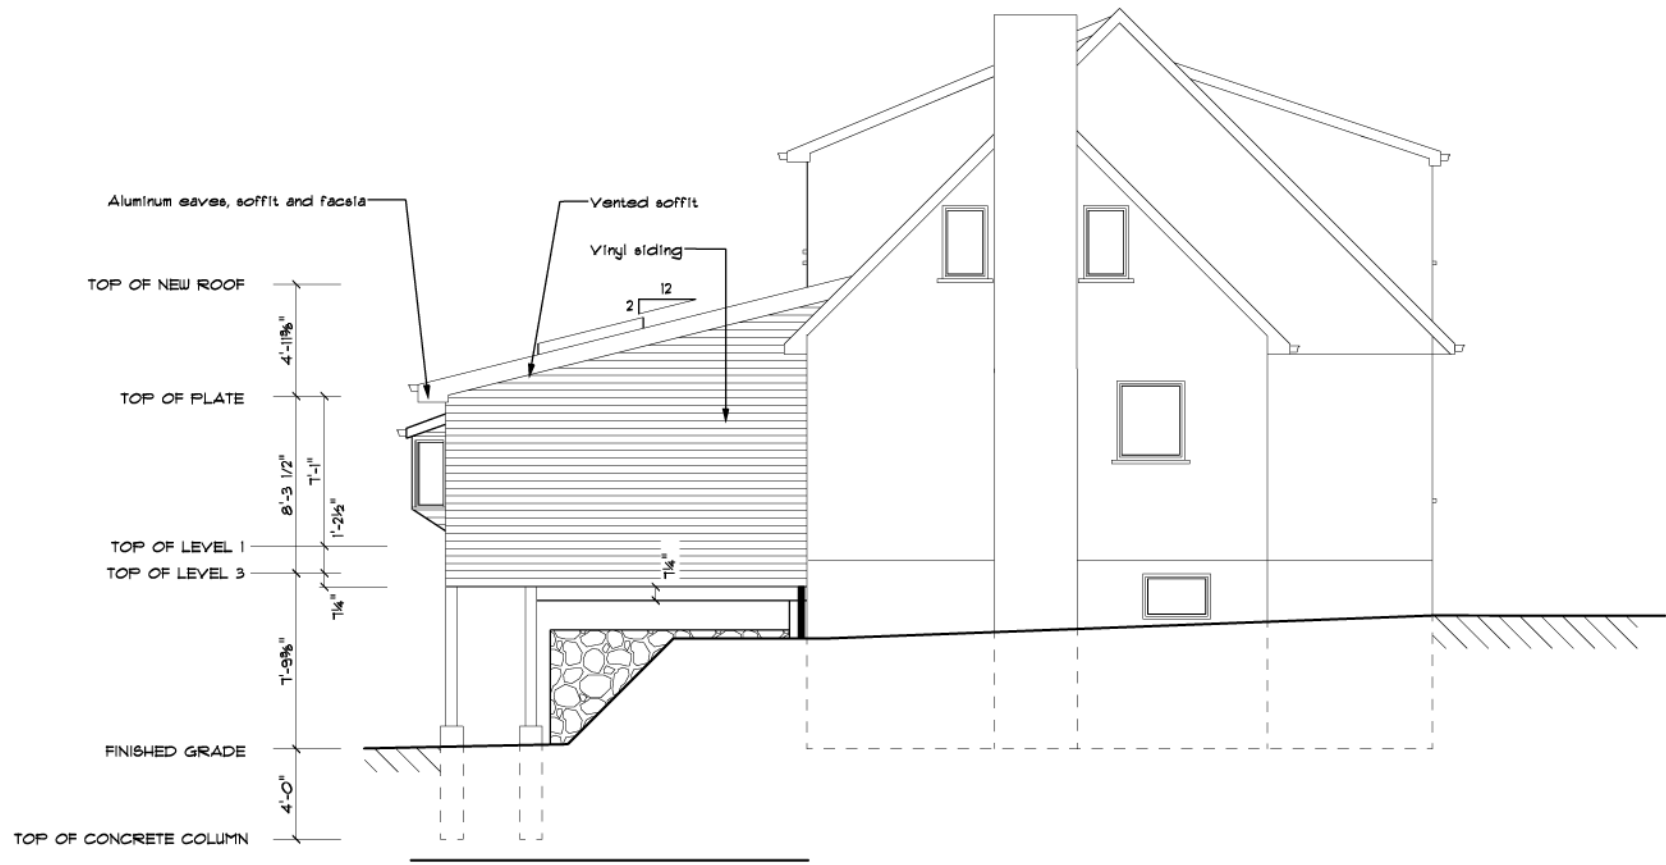

Bracing detail see A-4

PROPOSED ADDITION

<p>NORTH ELEVATION - PROPOSED SHERBROOK RESIDENCE 1576 GLENWALL ROAD</p>	
<p>TAYLOR DESIGN SERVICES SCALE: 3/16" = 1' JULY 23, 2010</p>	<p>A-6</p>