


The undersigned has reviewed and takes responsibility for this design, and has the qualifications and meets the requirements set out in the Ontario Building Code to be an OTHER DESIGNER.

M.L. Taylor 28535  
 NAME SIGNATURE BCIN

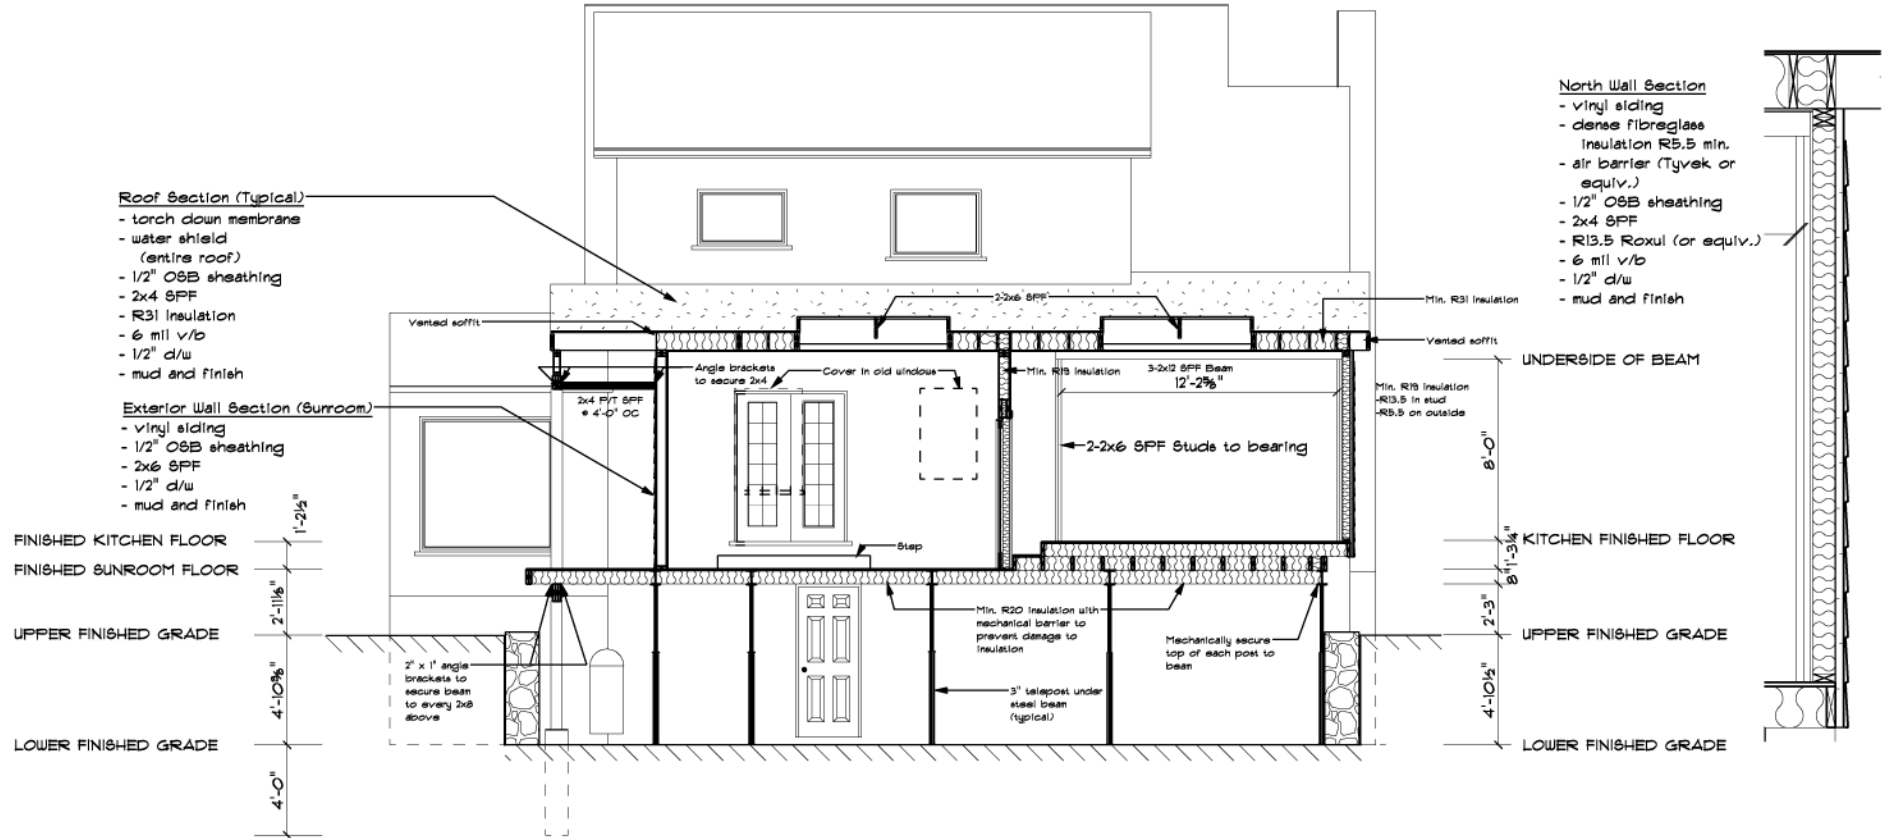

**North Wall Section**

- vinyl siding
- dense fiberglass insulation R5.5 min.
- air barrier (Tyvek or equiv.)
- 1/2" OSB sheathing
- 2x4 SFF
- R13.5 Roxul (or equiv.)
- 6 mil v/b
- 1/2" d/w
- mud and finish

**CROSS SECTION A-A  
 SHERBROOK RESIDENCE  
 1576 GLENWALL ROAD**

TAYLOR DESIGN SERVICES  
 SCALE: 3/16" = 1"  
 JULY 23, 2010